



CANALON Y REMATE PARED

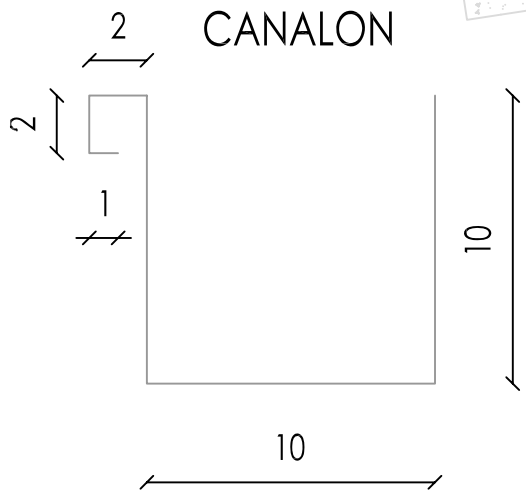

- LEYENDA**
- ① HORMIGÓN
 - ② RASTREL VERTICAL
 - ③ TABLA
 - ④ GANCHO CANALON
 - ⑤ LAGRIMERO
 - ⑥ CANALON
 - ⑦ CHAPA JUNTA ALZADA
 - ⑧ REMATE PARED

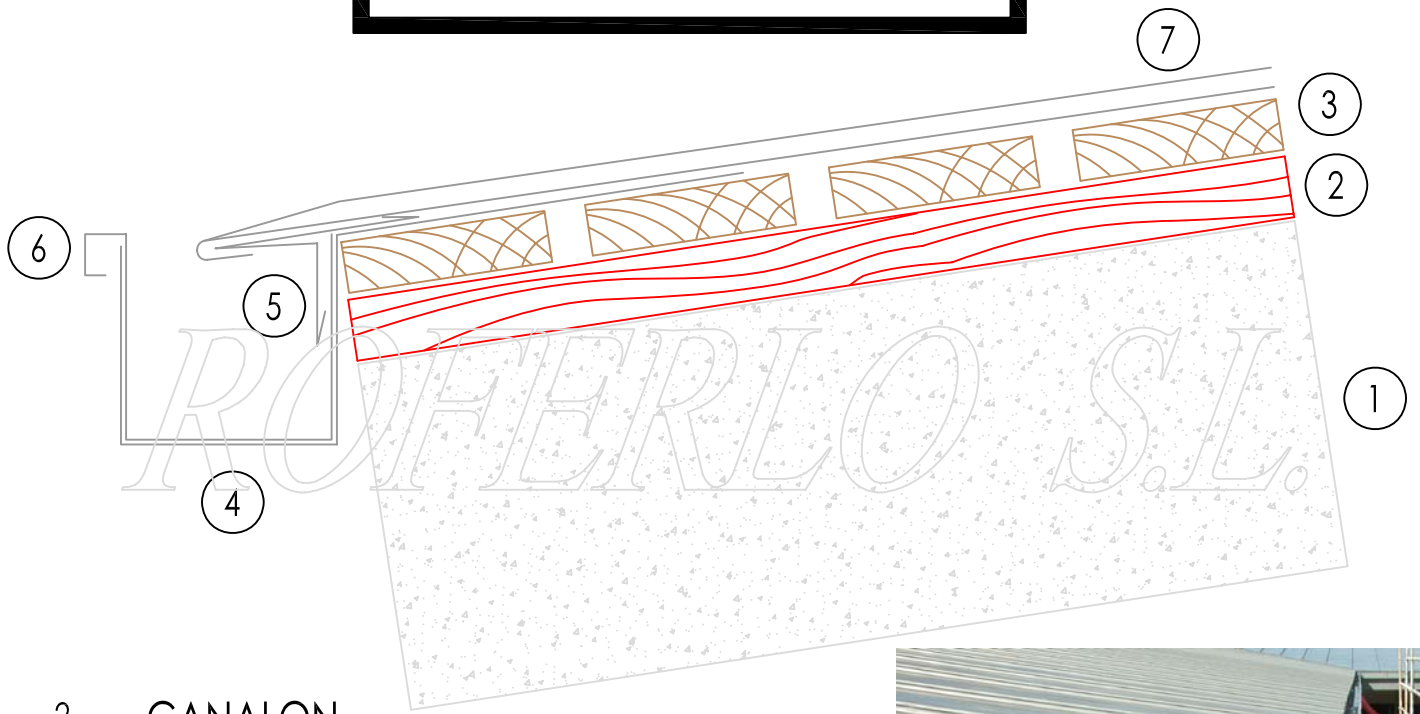